


ELEVATION
NTS



SIGN DETAILS
NTS

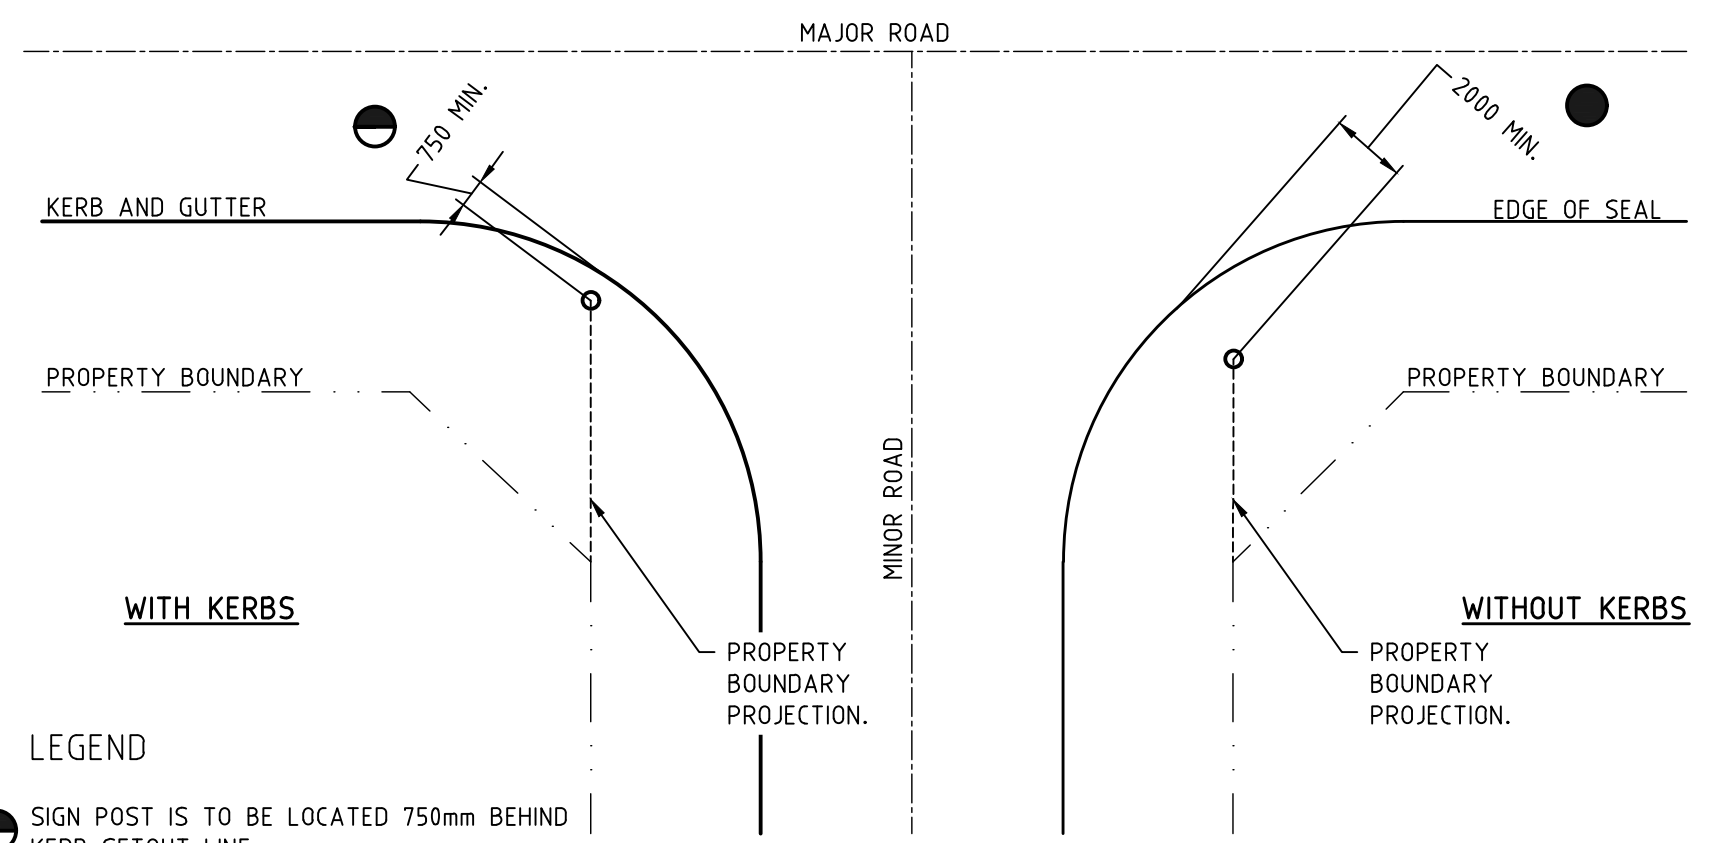

PLAN
NTS

LEGEND

- SIGN POST IS TO BE LOCATED 750mm BEHIND KERB SETOUT LINE.
- SIGN POST IS TO BE 2000mm MIN. - 4000mm MAX. FROM EDGE OF SEAL, OR AS DIRECTED BY ASTC.

NOTES:

1. STREET NAMES MUST BE APPROVED BY NT PLACE NAMES COMMITTEE.
2. NAME PLATES: 150mm WIDE AND 3mm THICK EXTRUDED ALUMINIUM OR POLYPROPYLENE SECTION.
3. BRACKET: STANDARD 100mm WIDE AND 3mm THICK ALUMINIUM EXTRUDED BRACKET (INCLUDING 2 x 10 DIA CAD BOLTS & NUTS TO AS-1897.).
4. LETTERS: CLASS 1 BLACK ON CLASS 2 WHITE REFLECTORISED BACKGROUND (BOTH SIDES) TO A-S1743.2. LETTERS: 85mm HIGH, SERIES B, MEDIUM SPACING. (SPACING MAY BE VARIED TO SUIT LENGTH OF STREET NAME.).
5. SIGNS ARE TO BE POSITIONED ON THE SIDE OF THE STREET / ROAD THAT PROVIDES BEST VISIBILITY IN BOTH DIRECTIONS.
6. SIGNS AND FITTING TO BE SUPPLIED TO AS-1742 PART 5, EXCEPT WHERE SHOWN ABOVE.
7. ADDITIONAL INTERPRETATION MAY BE PROVIDED WHERE STREET NAMES MAY BE HARD TO PRONOUNCE (IE EXTENDED DEPTH OF BLADE TO 285mm TO ALLOW 75mm FONT PHONETIC SPELLING IN BRACKETS UNDERNEATH).
8. DIMENSIONS ARE IN MILLIMETRES (mm) UNLESS SHOWN OTHERWISE.



ALICE SPRINGS TOWN COUNCIL

CNR TODD STREET AND GREGORY TERRACE
PHONE: (08) 89 500 500
FAX: (08) 89 530 558

SUBDIVISION AND DEVELOPMENT GUIDELINES

STREET AND ROAD NAME SIGN

REV	DESCRIPTION	DATE	INITIALS
C	DESIGN ISSUE	05.02.18	ASTC

DRAWING NUMBER: ASTC - 111

AMENDMENT: C

DESIGNED: MP
SURVEYED: N/A
DRAWN: MR/TJK

SCALE: NOT TO SCALE
DATE: FEB 2018